


4" CONCRETE SLAB W/ 6.0 X 6.0 W2.0 X W2.0 WWM. SEE SECTION 02/S1 FOR DETAILS.

1 TYPICAL YURT FOUNDATION PLAN
SCALE: 3/16" = 1'-0"

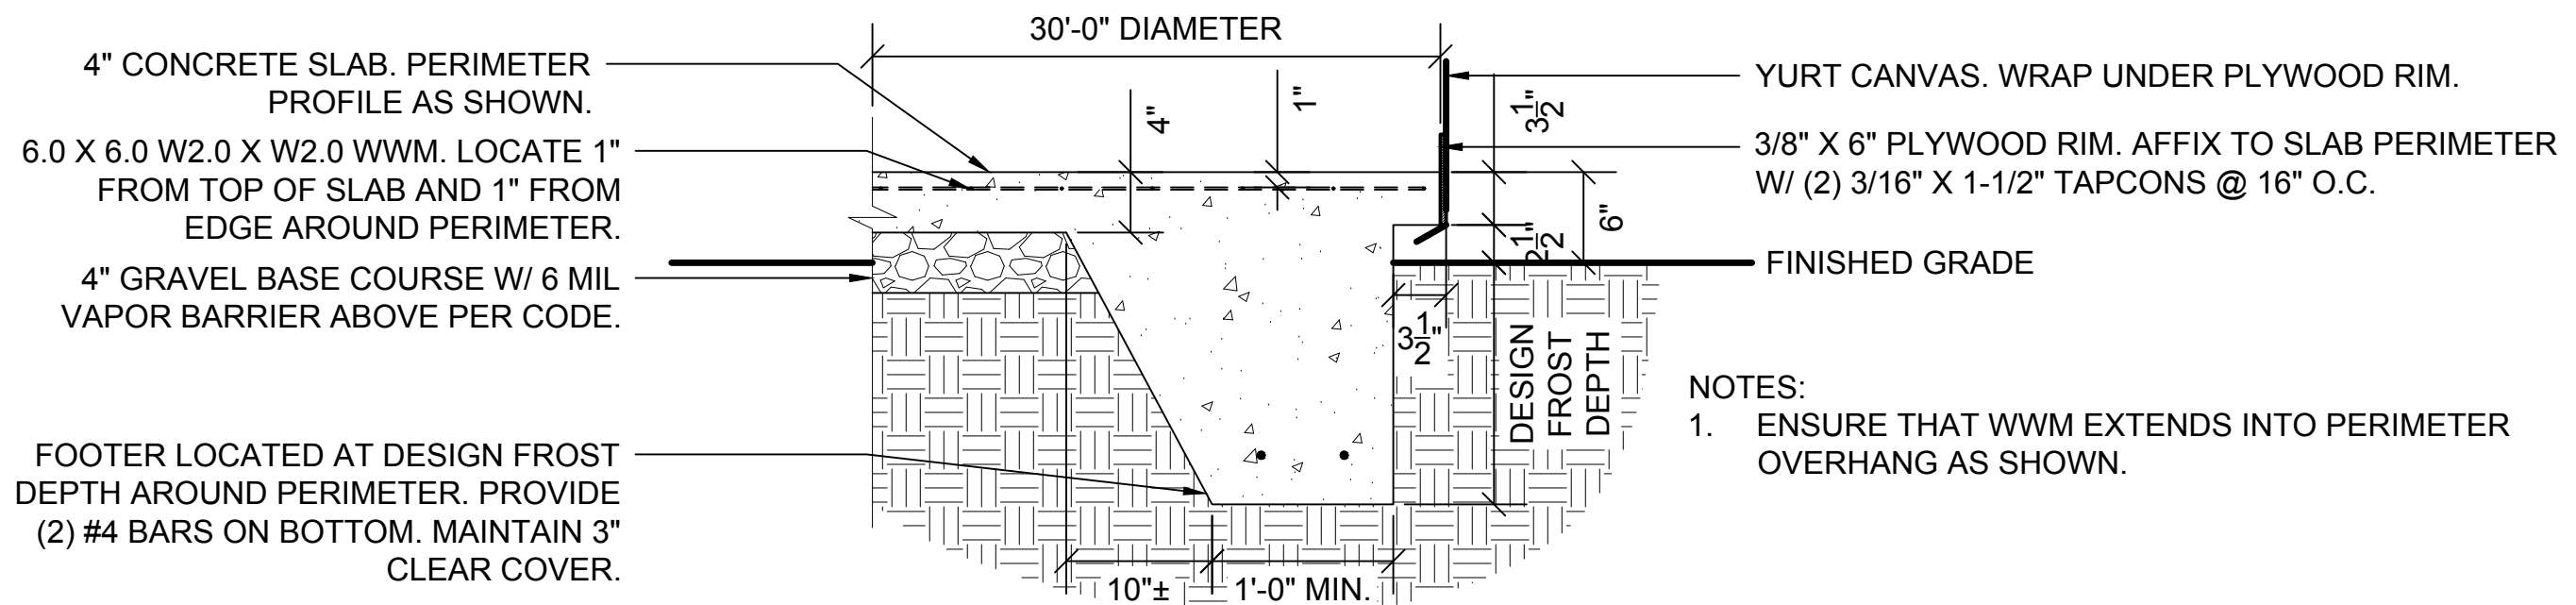

NOTES:
1. ENSURE THAT WWM EXTENDS INTO PERIMETER OVERHANG AS SHOWN.

2 TYPICAL YURT FOUNDATION SECTION
SCALE: 3/16" = 1'-0"

COPYRIGHT IONCON, PLLC, THESE DRAWINGS ARE INTENDED FOR A SINGLE USE ONLY AT THE ADDRESS SPECIFIED HEREIN. DISCLAIMER: THESE DRAWINGS ARE MADE ON A BEST EFFORTS BASIS AND INTEND TO REPRESENT ACCURATE FIELD CONDITIONS. CONTRACTOR/INSTALLER IS RESPONSIBLE TO VERIFY ACCURACY AND FOR FINAL ASSEMBLY AND FIT AND FINISH. THESE DRAWINGS RELATE ONLY TO THE STRUCTURAL ELEMENTS OF THE GIVEN JOB.

CONTACT:	KATHY ANDERSON	PHONE:	(540) 745-7498
DESIGNED BY:	IONCON PLLC P-0820	GROUP:	PPG
DRAWN BY:	184 REALTY ROW SUITE 1	DATE:	
CHECKED BY:	BOONE, NORTH CAROLINA 28607	SCALE:	
PROJECT:		SHEET:	

PATRICK A. BEVILLE, PE LEED AP
IONCON PLLC P-0820
184 REALTY ROW SUITE 1
BOONE, NORTH CAROLINA 28607
PHONE: 828-264-8500



30-FT Ø, 10-FT TALL
TYPICAL FLOOR PLAN

WHITE FENCE B&B
275 CHAPEL RD.
STANLEY, VA 22851
(PAGE COUNTY)

PROJECT NUMBER	152043
DATE	07/08/2015
SCALE	AS SHOWN
SHEET	5-1
OF	8 SHEETS