



2) 2x10 EDGE & ANGLED GIRDERS - OUTSIDE MEMBER FASTENED TO EACH POST W/3 3/8"x8" CARRIAGE BOLTS & DROPPED 1/4" FOR FLOOR JOISTS

LET CENTER GIRDER MEMBER RUN LONG AT BOTH ENDS

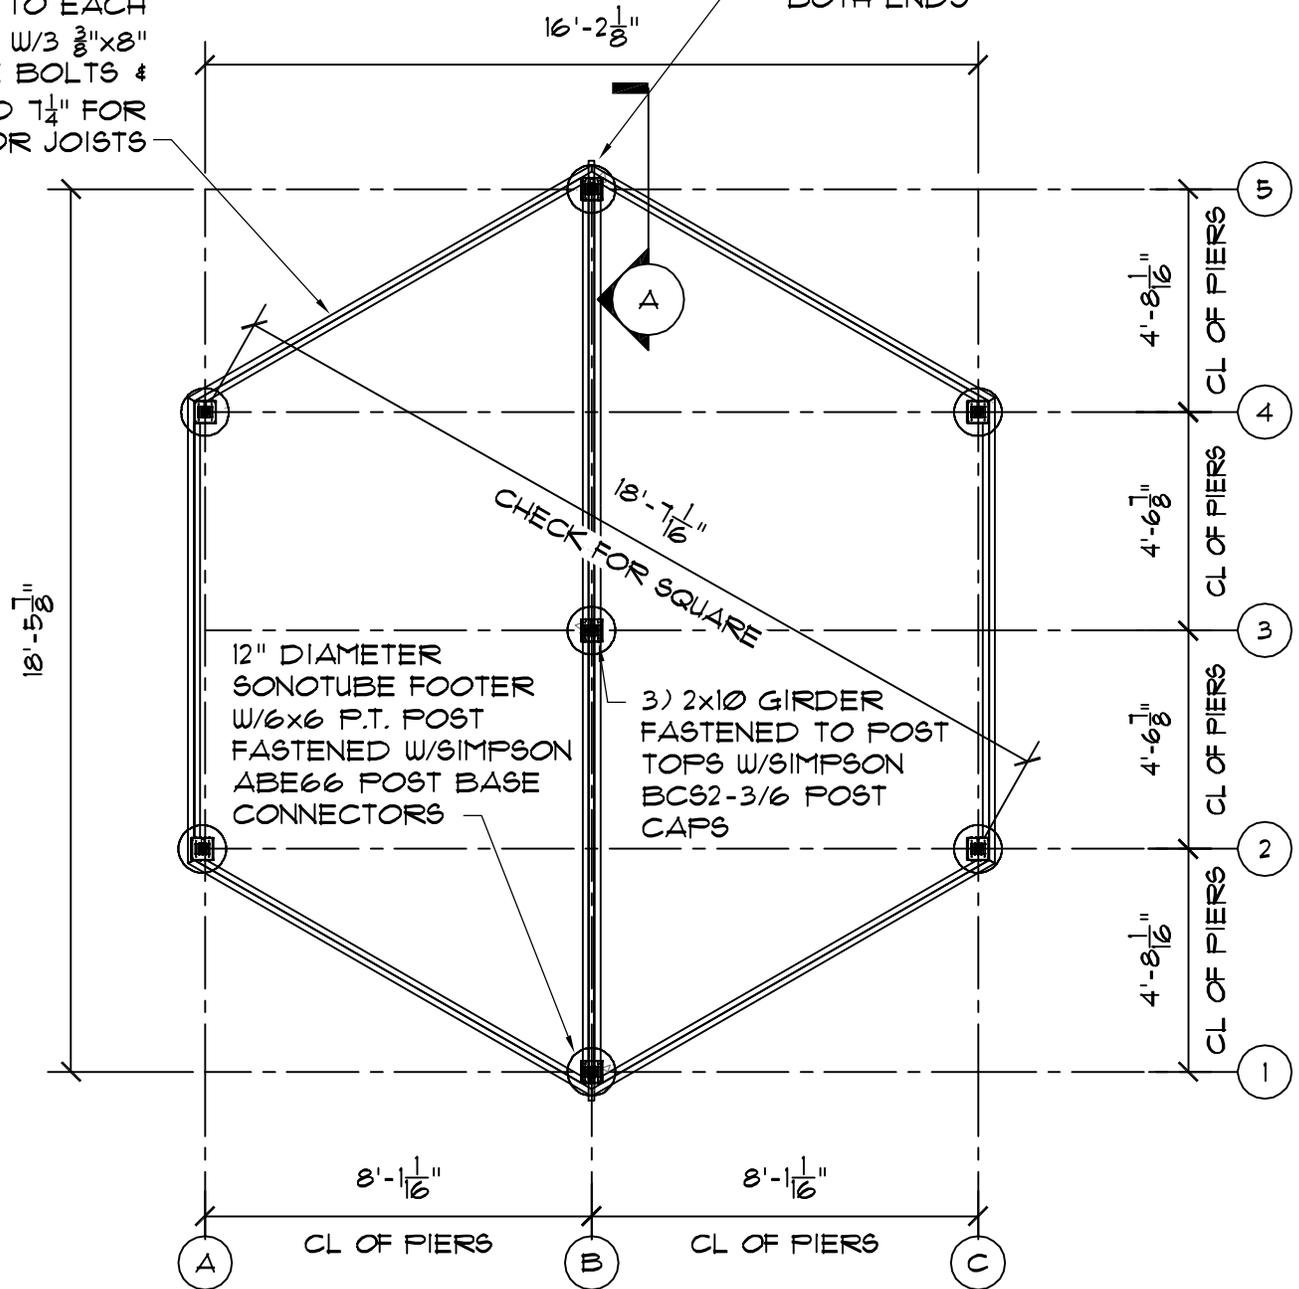

# 1 Foundation Plan

SCALE 1/4" = 1'-0"

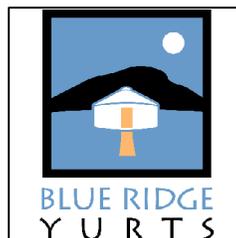

20' Yurt Platform  
Foundation Plan

369 Parkway Lane South  
Floyd, VA 24091  
540.745.7458  
blueridgeyurts.com

SHEET NUMBER  
**20'-1b**