


2) 2x10 EDGE &  
ANGLED GIRDERS -  
OUTSIDE MEMBER  
FASTENED TO EACH  
POST W/3  $\frac{3}{8}$ "x8"  
CARRIAGE BOLTS &  
DROPPED  $\frac{1}{4}$ " FOR  
FLOOR JOISTS

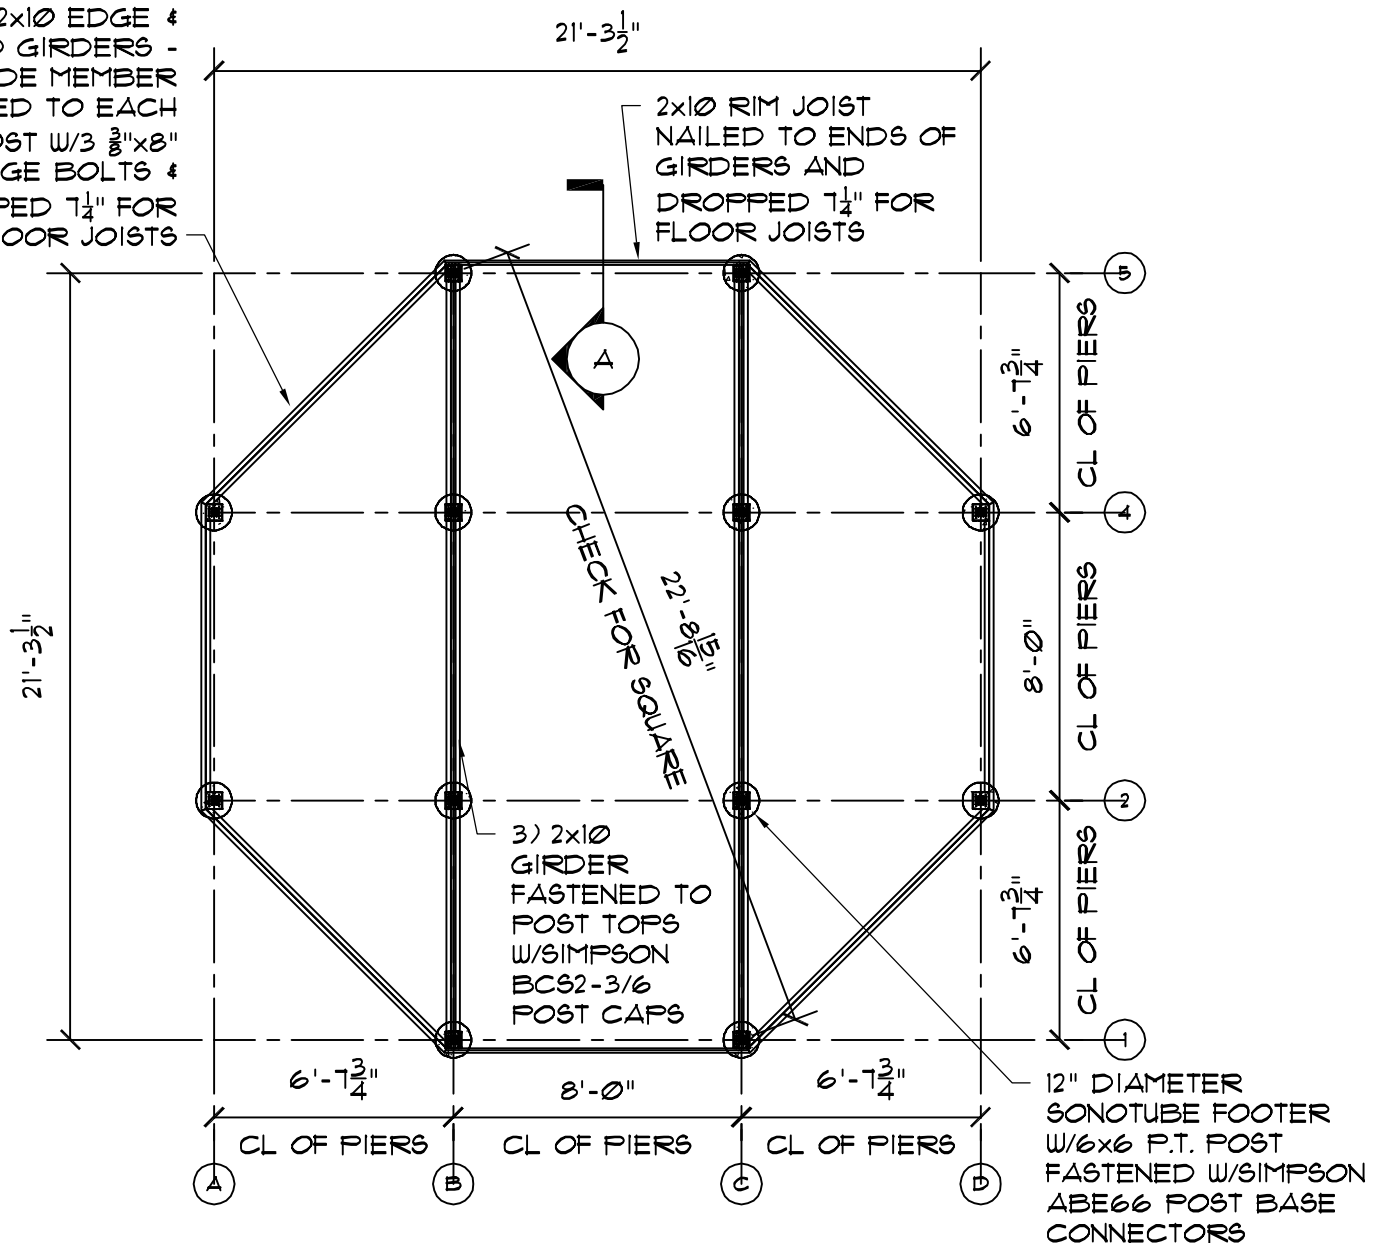

1

# Foundation Plan

SCALE 3/16" = 1'-0"



24' Yurt Platform  
Foundation Plan

369 Parkway Lane South  
Floyd, VA 24091  
540.745.7458  
blueridgeyurts.com

SHEET NUMBER  
**24'-1b**