


PLATFORM MATERIAL TAKEOFF

- 4-2x8-8' PT FLOOR JOISTS
- 14-2x8-10' PT FLOOR JOISTS
- 3-2x8-12' PT FLOOR JOISTS
- 20 2x8 JOIST HANGERS
- 4 DOUBLE 2x8 JOIST HANGERS
- 63 LIN. FT. $\frac{3}{8}$ "x5" PLYWOOD STRIP
(INCLUDED WITH YURT)
- 126 LIN. FT. $\frac{3}{4}$ "x1 $\frac{1}{2}$ " PLYWOOD STRIP
- 11 SHEETS $\frac{3}{4}$ "x4'x8' PLYWOOD SUBFLOOR

NOTE:
DEPENDING ON GRADE,
ENGINEERING REQUIREMENTS &
LOCAL CODES, FOUNDATION
BRACES MAY BE REQUIRED-
BRACES NOT SHOWN


FOUNDATION MATERIAL TAKEOFF

- 7-12" DIAMETER CONCRETE SONOTUBE PIERS
- 7-6x6 PT POSTS (LENGTH TO BE DETERMINED BY GRADE)
- 7-SIMPSON ABE66 POST ANCHORS
- 3-SIMPSON BCS2-3/6 POST CAPS
- 24- $\frac{3}{8}$ "x8" HOT DIPPED GALV. CARRIAGE BOLTS, WASHERS, & NUTS
- 6-2x10-10' PT GIRDER JOISTS
- 12-2x10-10' PT RIM GIRDERS

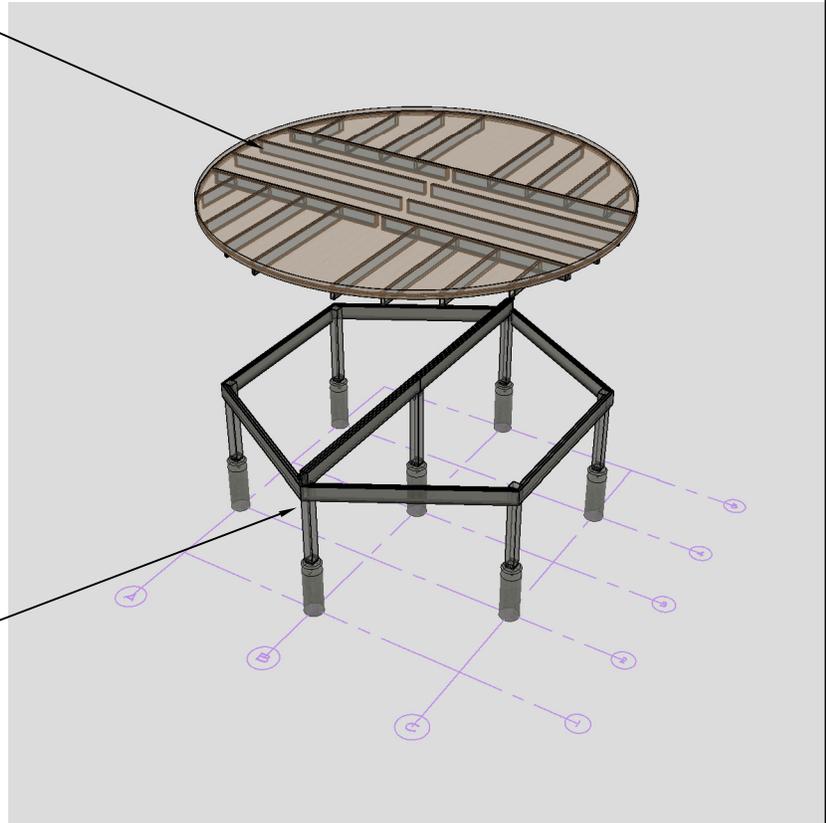

4 Material Takeoff

SCALE NTS

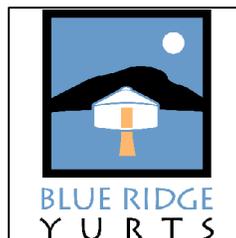

20' Yurt Platform
Material Takeoff

369 Parkway Lane South
Floyd, VA 24091
540.745.7458
blueridgeyurts.com

SHEET NUMBER
20'-4b