


PLATFORM MATERIAL TAKEOFF

22-2x8-8' FT FLOOR JOISTS
 2-2x8-10' FT FLOOR JOISTS
 3-2x8-12' FT FLOOR JOISTS
 2-2x8-14' FT FLOOR JOISTS
 36 2x8 JOIST HANGERS
 4 DOUBLE 2x8 JOIST HANGERS
 76 LIN. FT. $\frac{3}{8}$ "x5" PLYWOOD STRIP
 (INCLUDED WITH YURT)
 152 LIN. FT. $\frac{3}{4}$ "x1 $\frac{1}{2}$ " PLYWOOD STRIP
 16 SHEETS $\frac{3}{4}$ "x4'x8' PLYWOOD SUBFLOOR

NOTE:
 DEPENDING ON GRADE,
 ENGINEERING REQUIREMENTS &
 LOCAL CODES, FOUNDATION
 BRACES MAY BE REQUIRED-
 BRACES NOT SHOWN

FOUNDATION MATERIAL TAKEOFF

12-12" DIAMETER CONCRETE
 SONOTUBE PIERS
 12-6x6 FT POSTS (LENGTH TO BE
 DETERMINED BY GRADE)
 12-SIMPSON ABE66 POST
 ANCHORS
 8-SIMPSON BCS2-3/6 POST CAPS
 36- $\frac{3}{8}$ "x8" HOT DIPPED GALV.
 CARRIAGE BOLTS,
 WASHERS, & NUTS
 8-2x10-10' FT GIRDER JOISTS
 18-2x10-8' FT GIRDER JOISTS
 2-2x10-8' FT RIM JOISTS

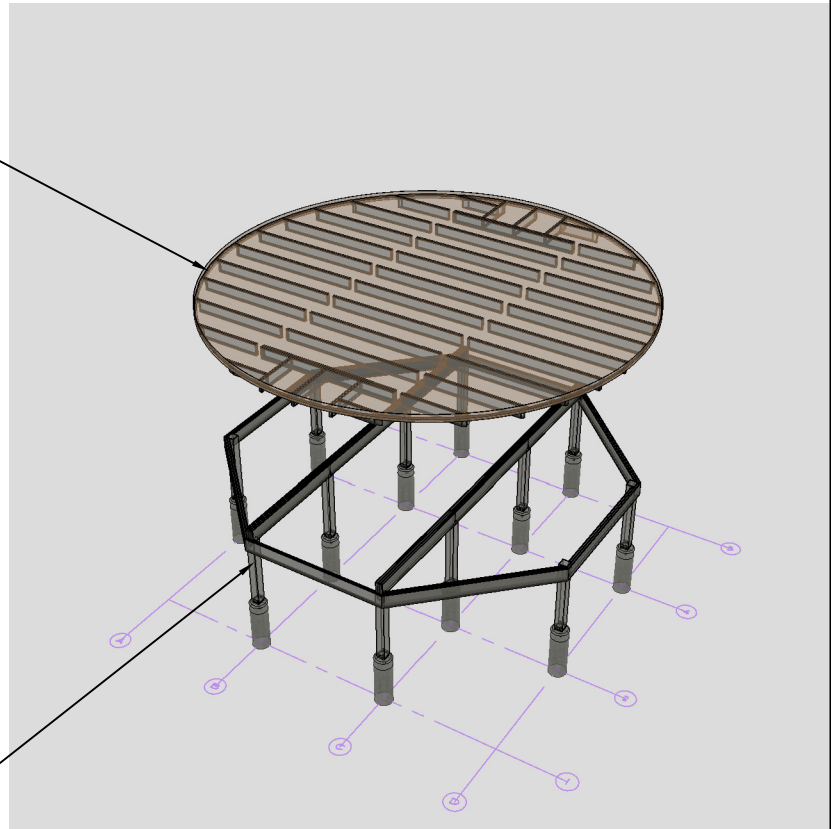

3 Material Takeoff

SCALE NTS

24' Yurt Platform
Material Takeoff



369 Parkway Lane South
 Floyd, VA 24091
 540.745.7458
 blueridgeyurts.com

SHEET NUMBER
 24'-3b