


2x8 FT FLOOR JOISTS
24" O.C. FASTENED TO
INTERIOR GIRDERS
W/JOIST HANGERS &
SITTING ON TOP OF
OUTER GIRDERS

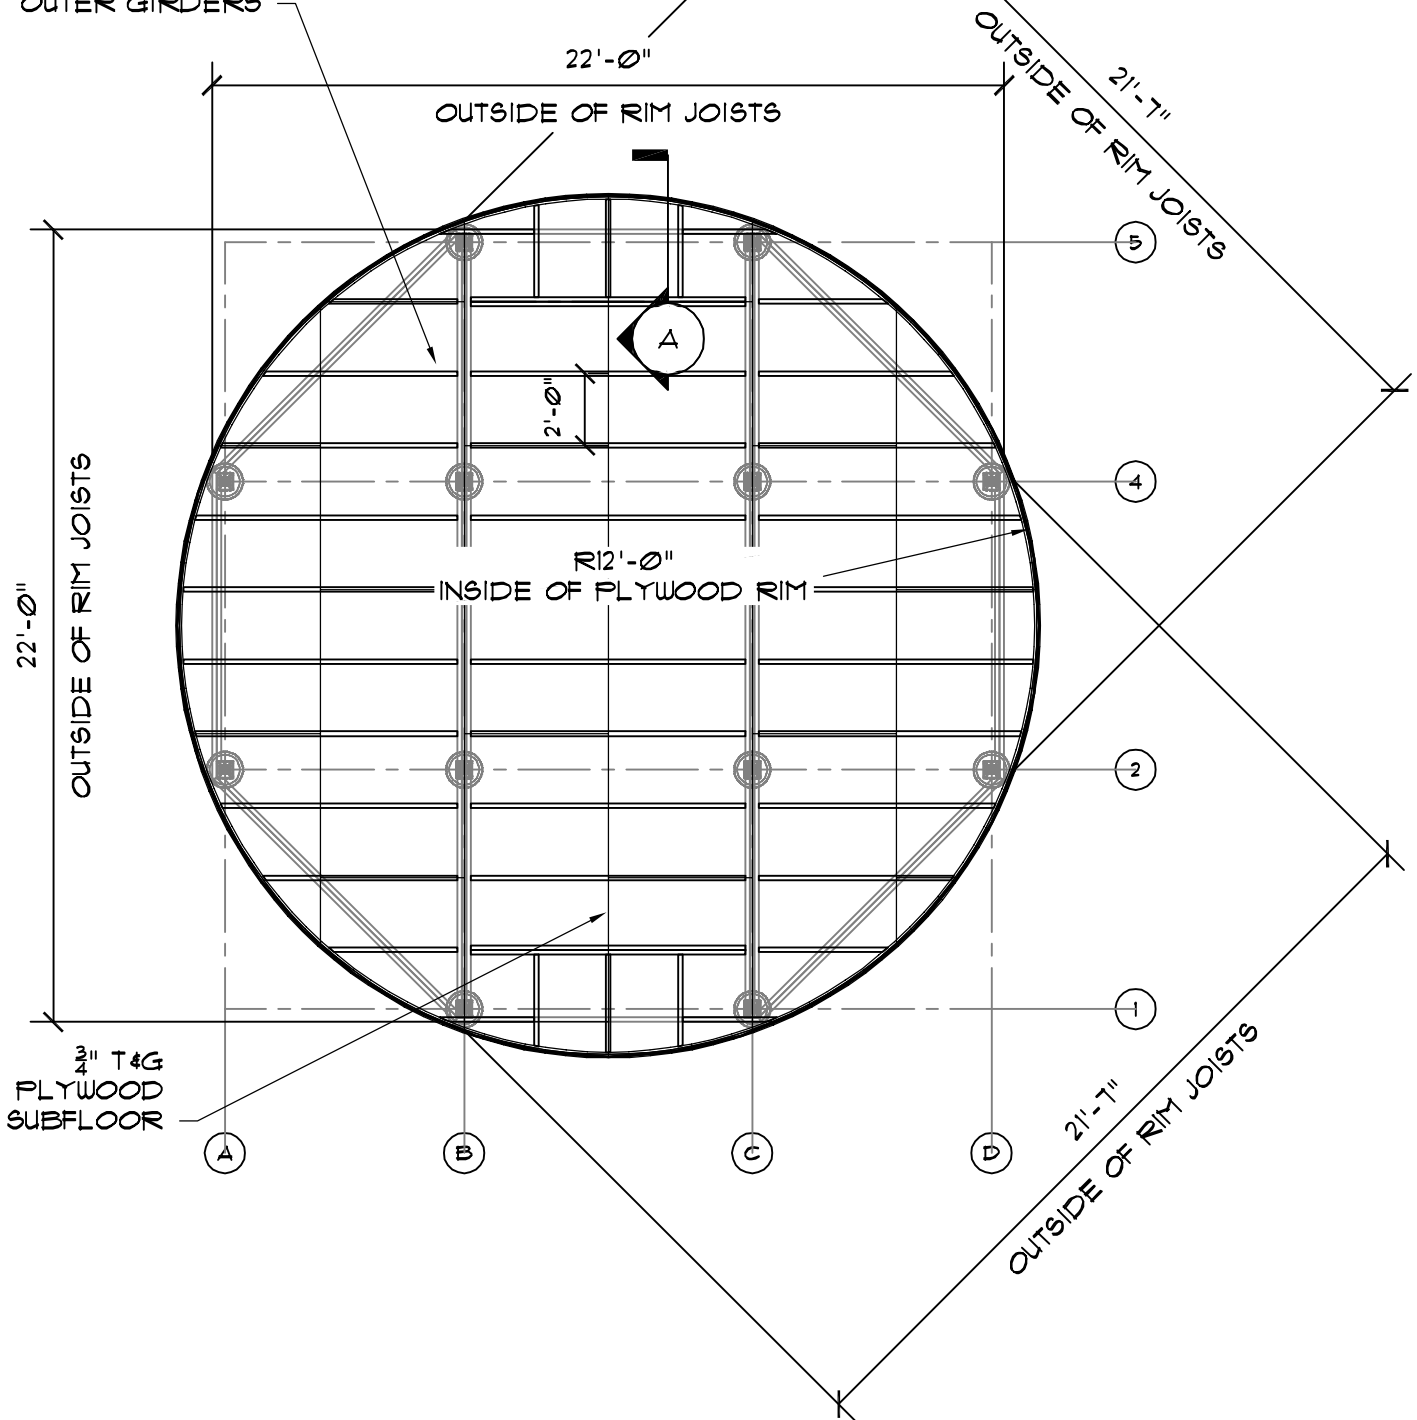

2 Platform Plan

SCALE 3/16" = 1'-0"

24' Yurt Platform
Main Deck Plan



369 Parkway Lane South
Floyd, VA 24091
540.745.7458
blueridgeyurts.com

SHEET NUMBER
24'-2b