

## YURT PLATFORM MATERIAL TAKEOFF

4-2x4-8' PT SLEEPER JOISTS  
 8-2x4-10' PT SLEEPER JOISTS  
 16-2x4-12' PT SLEEPER JOISTS  
 76 LIN. FT.  $\frac{3}{8}$ "x5" PLYWOOD STRIP  
 (INCLUDED WITH YURT)  
 152 LIN. FT.  $\frac{3}{4}$ "x1 $\frac{1}{2}$ " PLYWOOD STRIP  
 16 SHEETS  $\frac{3}{4}$ "x4'x8' PLYWOOD SUBFLOOR


NOTE:  
 DEPENDING ON GRADE,  
 ENGINEERING REQUIREMENTS &  
 LOCAL CODES, FOUNDATION  
 BRACES MAY BE REQUIRED-  
 BRACES NOT SHOWN

## MAIN DECK MATERIAL TAKEOFF

44-2x8-10' PT FLOOR JOISTS  
 6-2x8-10' PT BLOCKING  
 2-2x8-8' PT BLOCKING  
 88 2x8 JOIST HANGERS  
 544 SQ. FT. (1,305 LIN. FT.) OF 1x6 PT  
 DECKING (ALLOWS FOR 20%  
 WASTE)

## FOUNDATION MATERIAL TAKEOFF

16-12" DIAMETER CONCRETE  
 SONOTUBE PIERS  
 16-6x6 PT POSTS (LENGTH TO BE  
 DETERMINED BY GRADE)  
 16-SIMPSON ABE66 POST  
 ANCHORS  
 8-SIMPSON BCS2-3/6 POST CAPS  
 24- $\frac{3}{8}$ "x8" HOT DIPPED GALV.  
 CARRIAGE BOLTS, WASHERS, &  
 NUTS  
 30-2x12-10' PT GIRDER JOISTS  
 6-2x12-10' PT RIM JOISTS

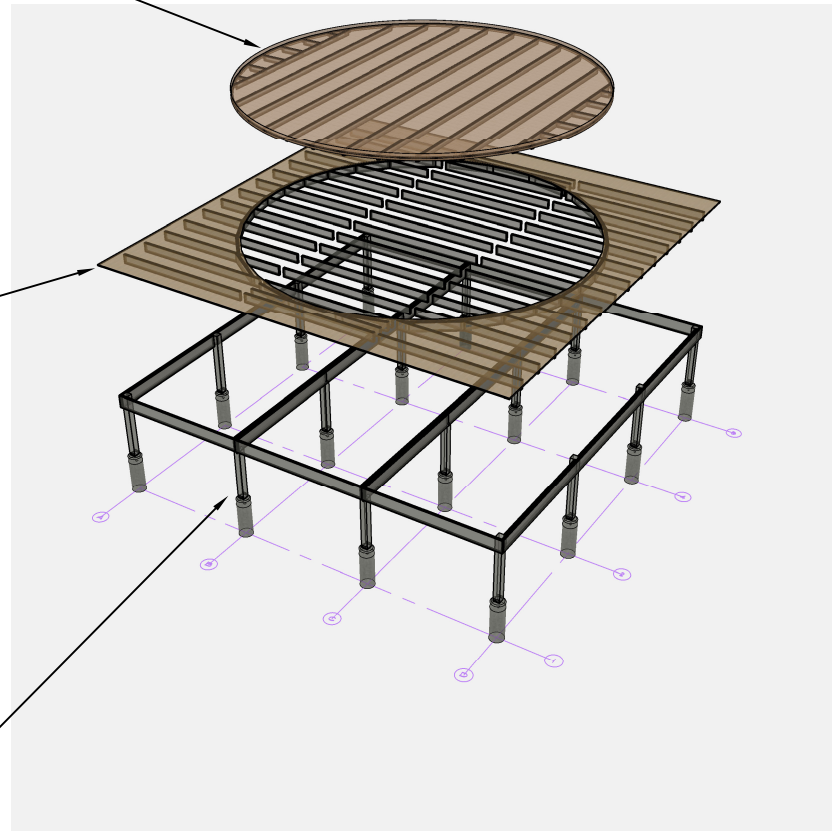

# 4 Material Takeoff

SCALE NTS



24' Yurt Platform  
Material Takeoff

369 Parkway Lane South  
 Floyd, VA 24091  
 540.745.7458  
 blueridgeyurts.com

SHEET NUMBER  
 24'-4